
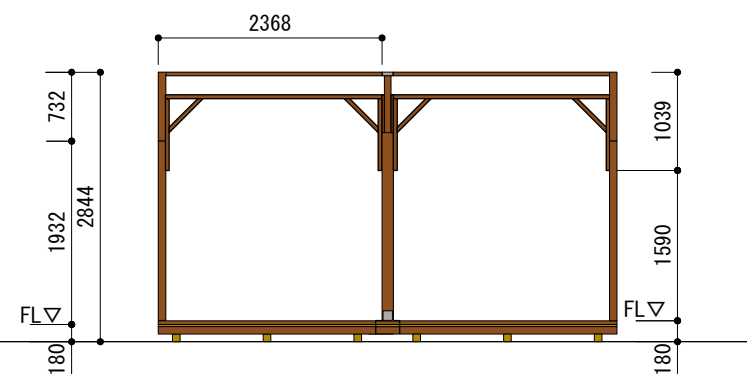
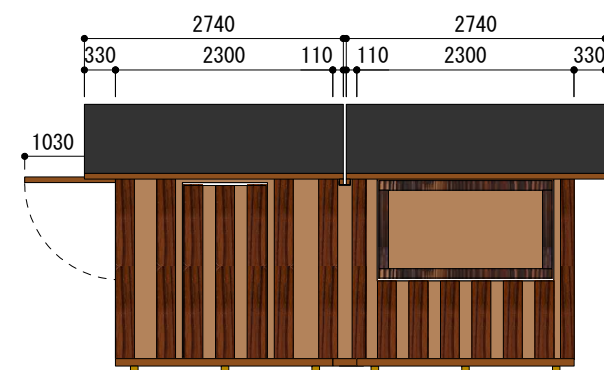
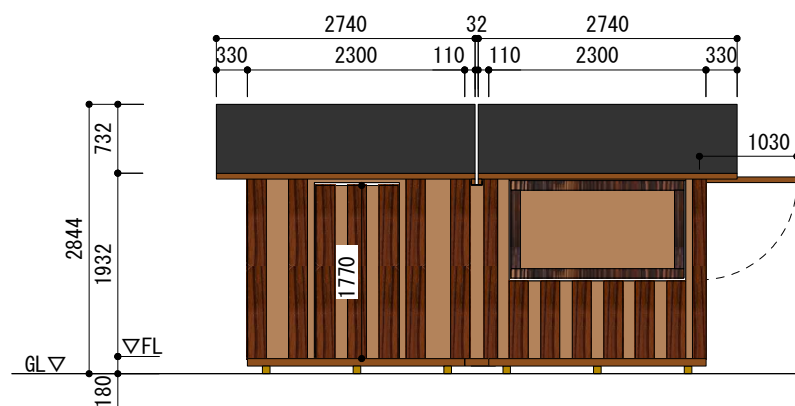
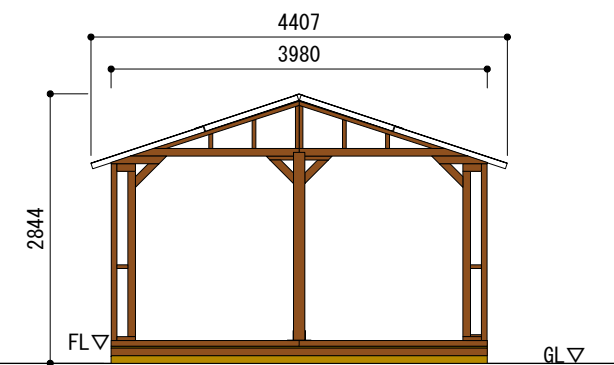
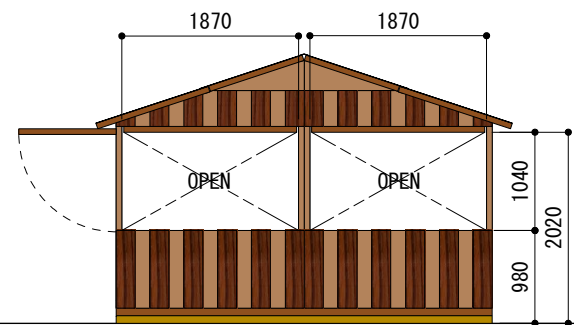
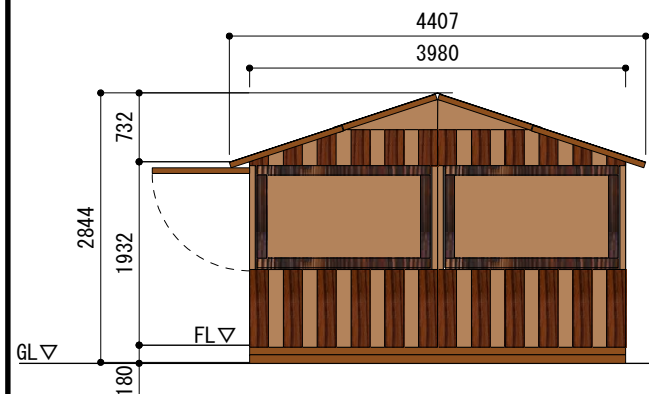
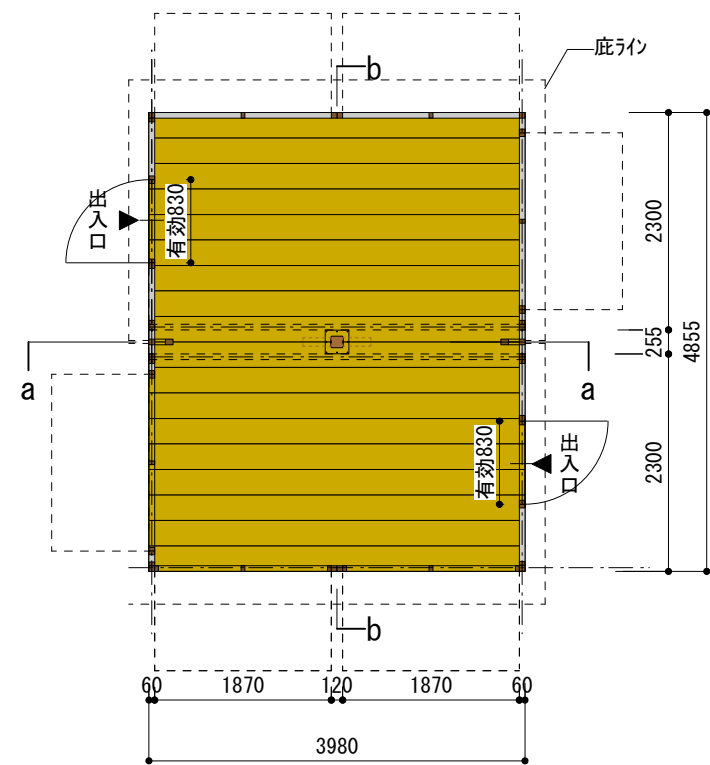


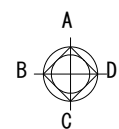

 明治商工株式会社 LOSBERGER事業部 〒143-0008 東京都大田区平和島6-1-1 TRCセンタービル3F tel 03-6404-4430 fax 03-6404-4447	縮尺(用紙: A3)	作成日	図面番号
	S=1/80	2016.6.17	
	件名		
	図面名称		
	ヒュッテ4m連棟		
△	承認	検図	製図
△			
△			
△			
△			
△			m.matsuoka